


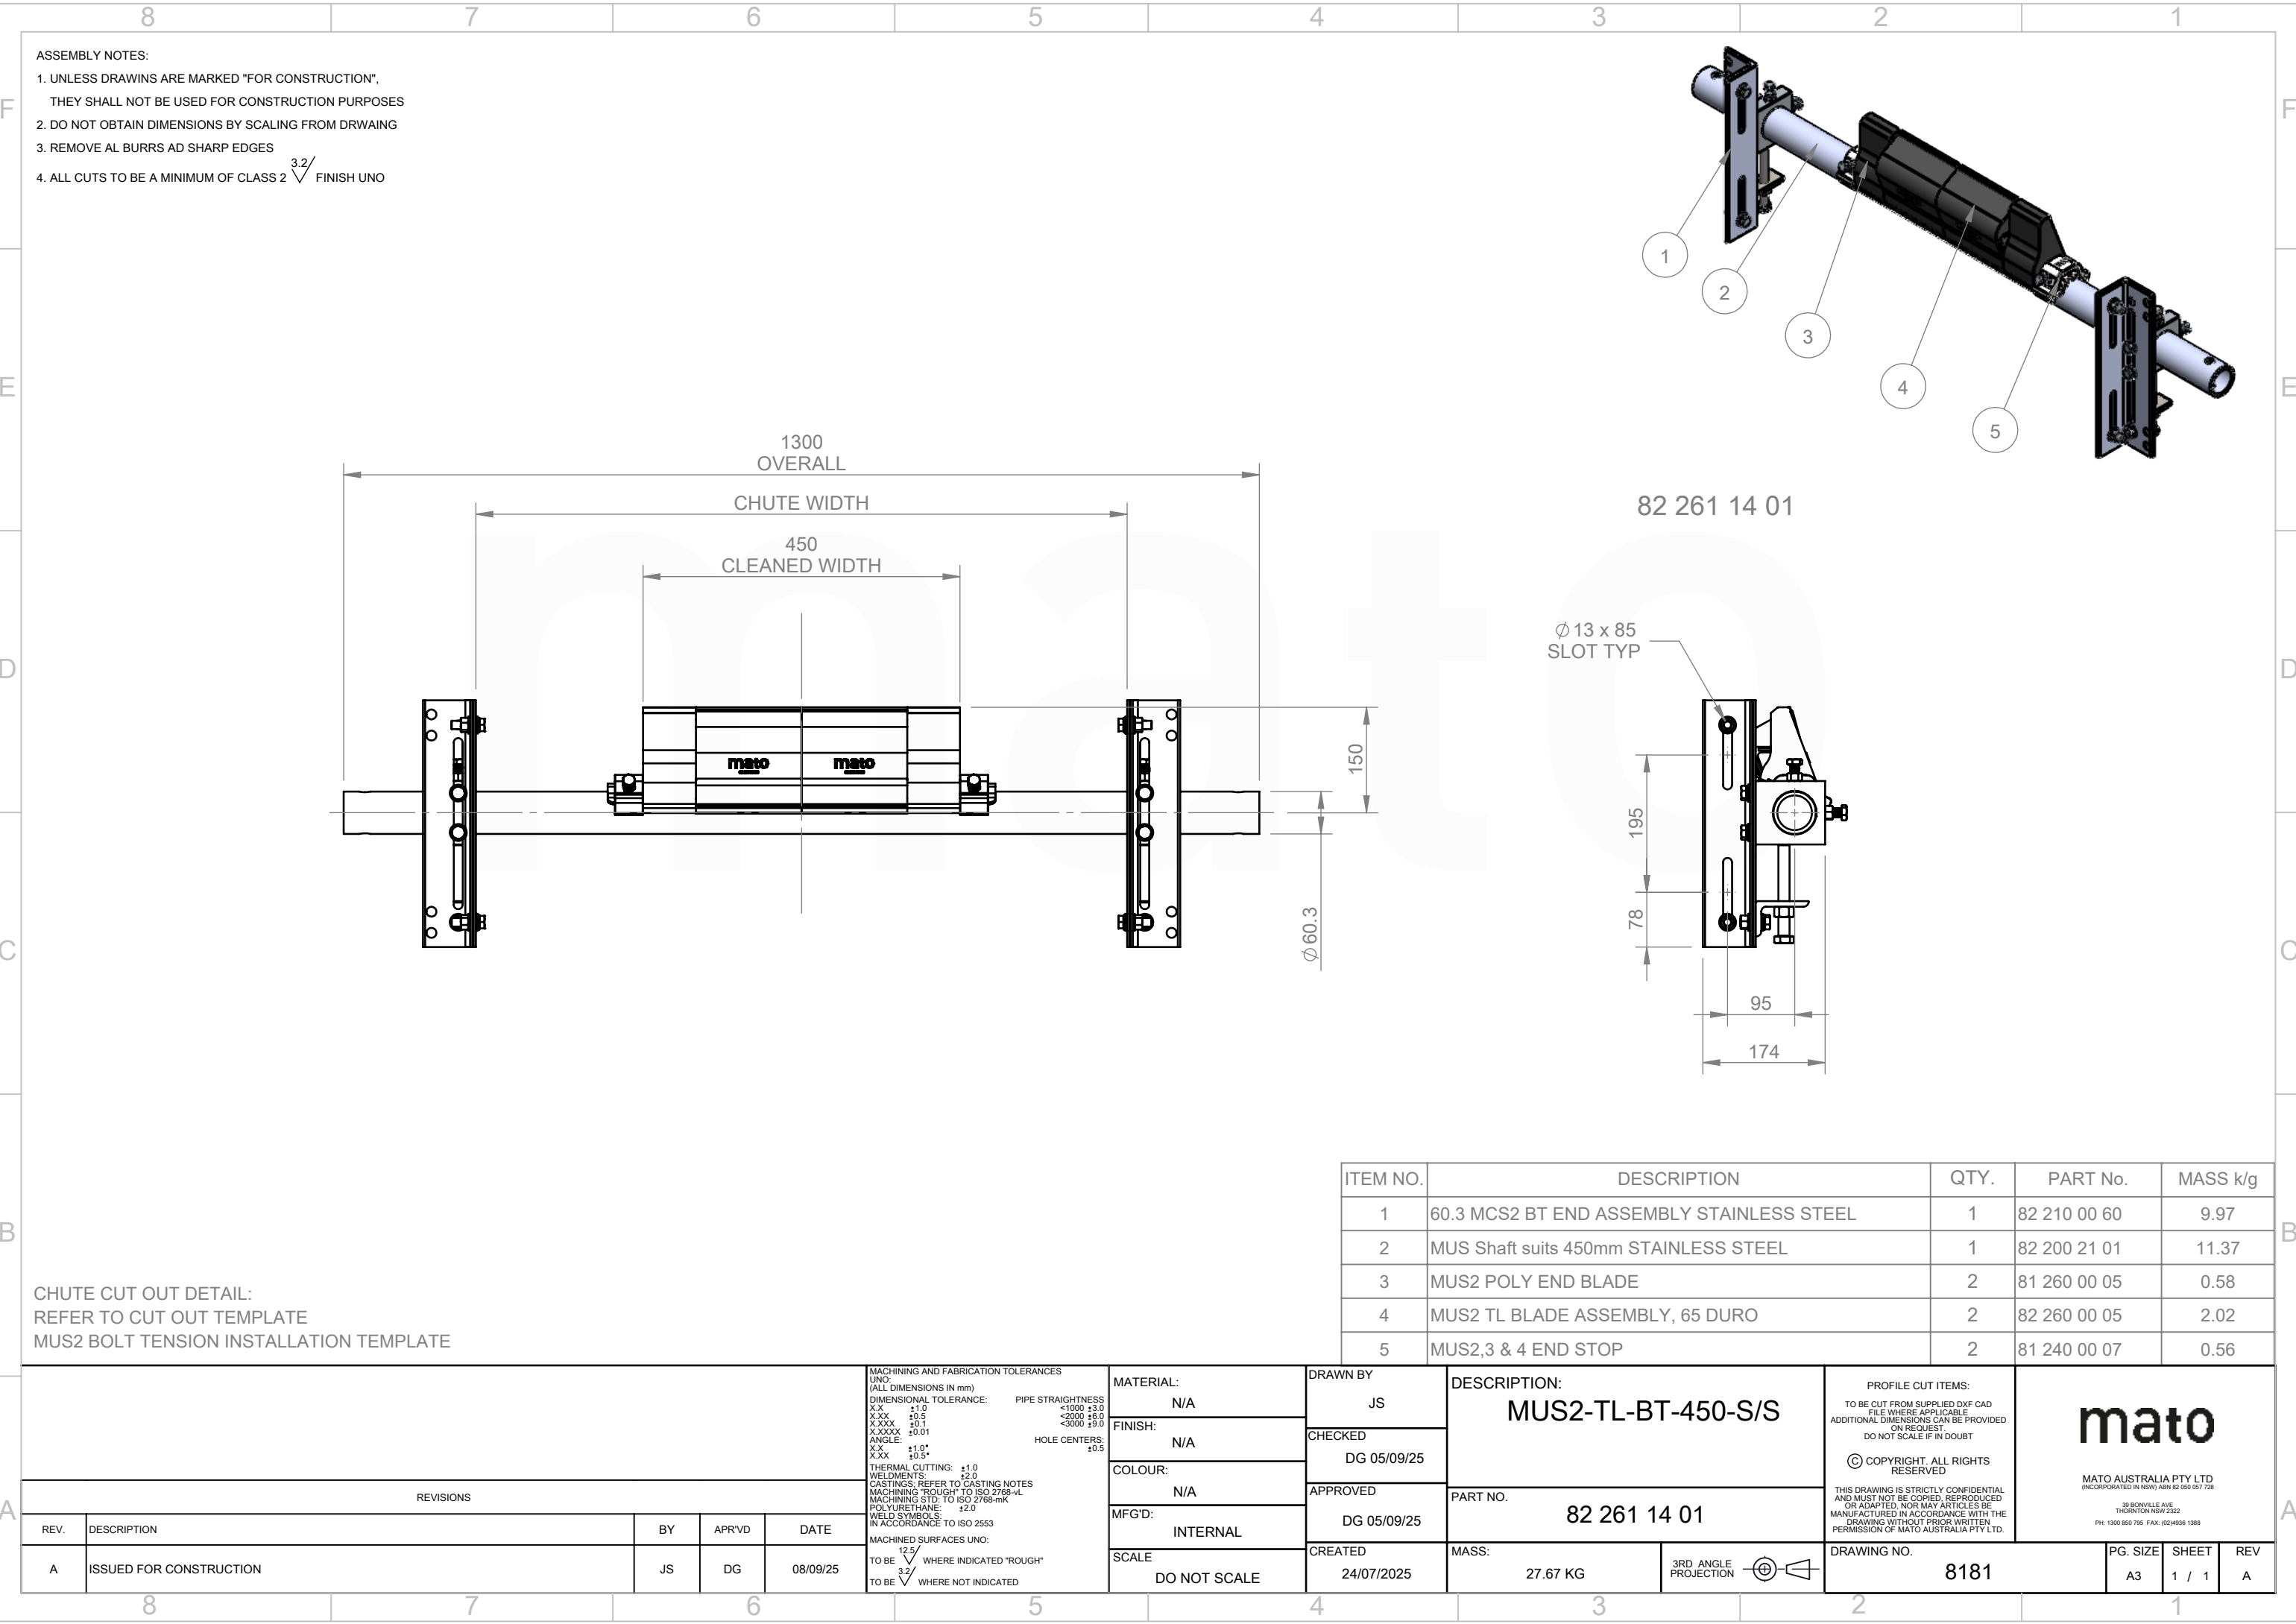

- ASSEMBLY NOTES:
1. UNLESS DRAWINS ARE MARKED "FOR CONSTRUCTION", THEY SHALL NOT BE USED FOR CONSTRUCTION PURPOSES
 2. DO NOT OBTAIN DIMENSIONS BY SCALING FROM DRWAING
 3. REMOVE AL BURRS AD SHARP EDGES
 4. ALL CUTS TO BE A MINIMUM OF CLASS 2 $\sqrt{3.2}$ FINISH UNO

82 261 14 01

CHUTE CUT OUT DETAIL:
REFER TO CUT OUT TEMPLATE
MUS2 BOLT TENSION INSTALLATION TEMPLATE

ITEM NO.	DESCRIPTION	QTY.	PART No.	MASS k/g
1	60.3 MCS2 BT END ASSEMBLY STAINLESS STEEL	1	82 210 00 60	9.97
2	MUS Shaft suits 450mm STAINLESS STEEL	1	82 200 21 01	11.37
3	MUS2 POLY END BLADE	2	81 260 00 05	0.58
4	MUS2 TL BLADE ASSEMBLY, 65 DURO	2	82 260 00 05	2.02
5	MUS2,3 & 4 END STOP	2	81 240 00 07	0.56

					MACHINING AND FABRICATION TOLERANCES UNO: (ALL DIMENSIONS IN mm) DIMENSIONAL TOLERANCE: PIPE STRAIGHTNESS X.X ±1.0 <1000 +3.0 X.XX ±0.5 <2000 ±0.0 X.XXX ±0.1 <9000 ±9.0 X.XXXX ±0.01 ANGLE: ±1.0° HOLE CENTERS: ±0.5 X.X ±0.5° X.XX ±0.5° THERMAL CUTTING: ±1.0 WELDMENTS: ±2.0 CASTINGS: REFER TO CASTING NOTES MACHINING 'ROUGH' TO ISO 2768-vL MACHINING STD. TO ISO 2768-mK POLYURETHANE: ±2.0 WELD SYMBOLS: IN ACCORDANCE TO ISO 2553 MACHINED SURFACES UNO: TO BE 12.5 / WHERE INDICATED 'ROUGH' 3.2 / WHERE NOT INDICATED		MATERIAL: N/A		DRAWN BY JS		DESCRIPTION: MUS2-TL-BT-450-S/S		PROFILE CUT ITEMS: TO BE CUT FROM SUPPLIED DXF CAD FILE WHERE APPLICABLE ADDITIONAL DIMENSIONS CAN BE PROVIDED ON REQUEST DO NOT SCALE IF IN DOUBT © COPYRIGHT. ALL RIGHTS RESERVED THIS DRAWING IS STRICTLY CONFIDENTIAL AND MUST NOT BE COPIED, REPRODUCED OR ADAPTED, NOR MAY ARTICLES BE MANUFACTURED IN ACCORDANCE WITH THE DRAWING WITHOUT PRIOR WRITTEN PERMISSION OF MATO AUSTRALIA PTY LTD.		mato MATO AUSTRALIA PTY LTD (INCORPORATED IN NSW) ABN 82 050 057 728 39 BORVILLE AVE THORNTON NSW 2322 PH: 1300 850 795 FAX: (02)4936 1388							
REVISIONS					FINISH: N/A		CHECKED DG 05/09/25		APPROVED									PART NO. 82 261 14 01				
REV.	DESCRIPTION	BY	APR'VD	DATE	COLOUR: N/A		MFG'D: INTERNAL		DG 05/09/25		MASS: 27.67 KG		3RD ANGLE PROJECTION 		DRAWING NO. 8181		PG. SIZE A3			SHEET 1 / 1		REV A
A	ISSUED FOR CONSTRUCTION	JS	DG	08/09/25			SCALE DO NOT SCALE		CREATED 24/07/2025													